


PROJECT NUMBER: 100-200-0
 DATE: 11-20-2011
 SHEET NO.: 8
 (not prepared to engineering specifications)

400 200 0 400 800
 SCALE

INCOMPLETE PLANS
 FOR CONSTRUCTION
 PRELIMINARY PLANS
 DO NOT USE FOR CONSTRUCTION

DITCH PLUG LOCATION

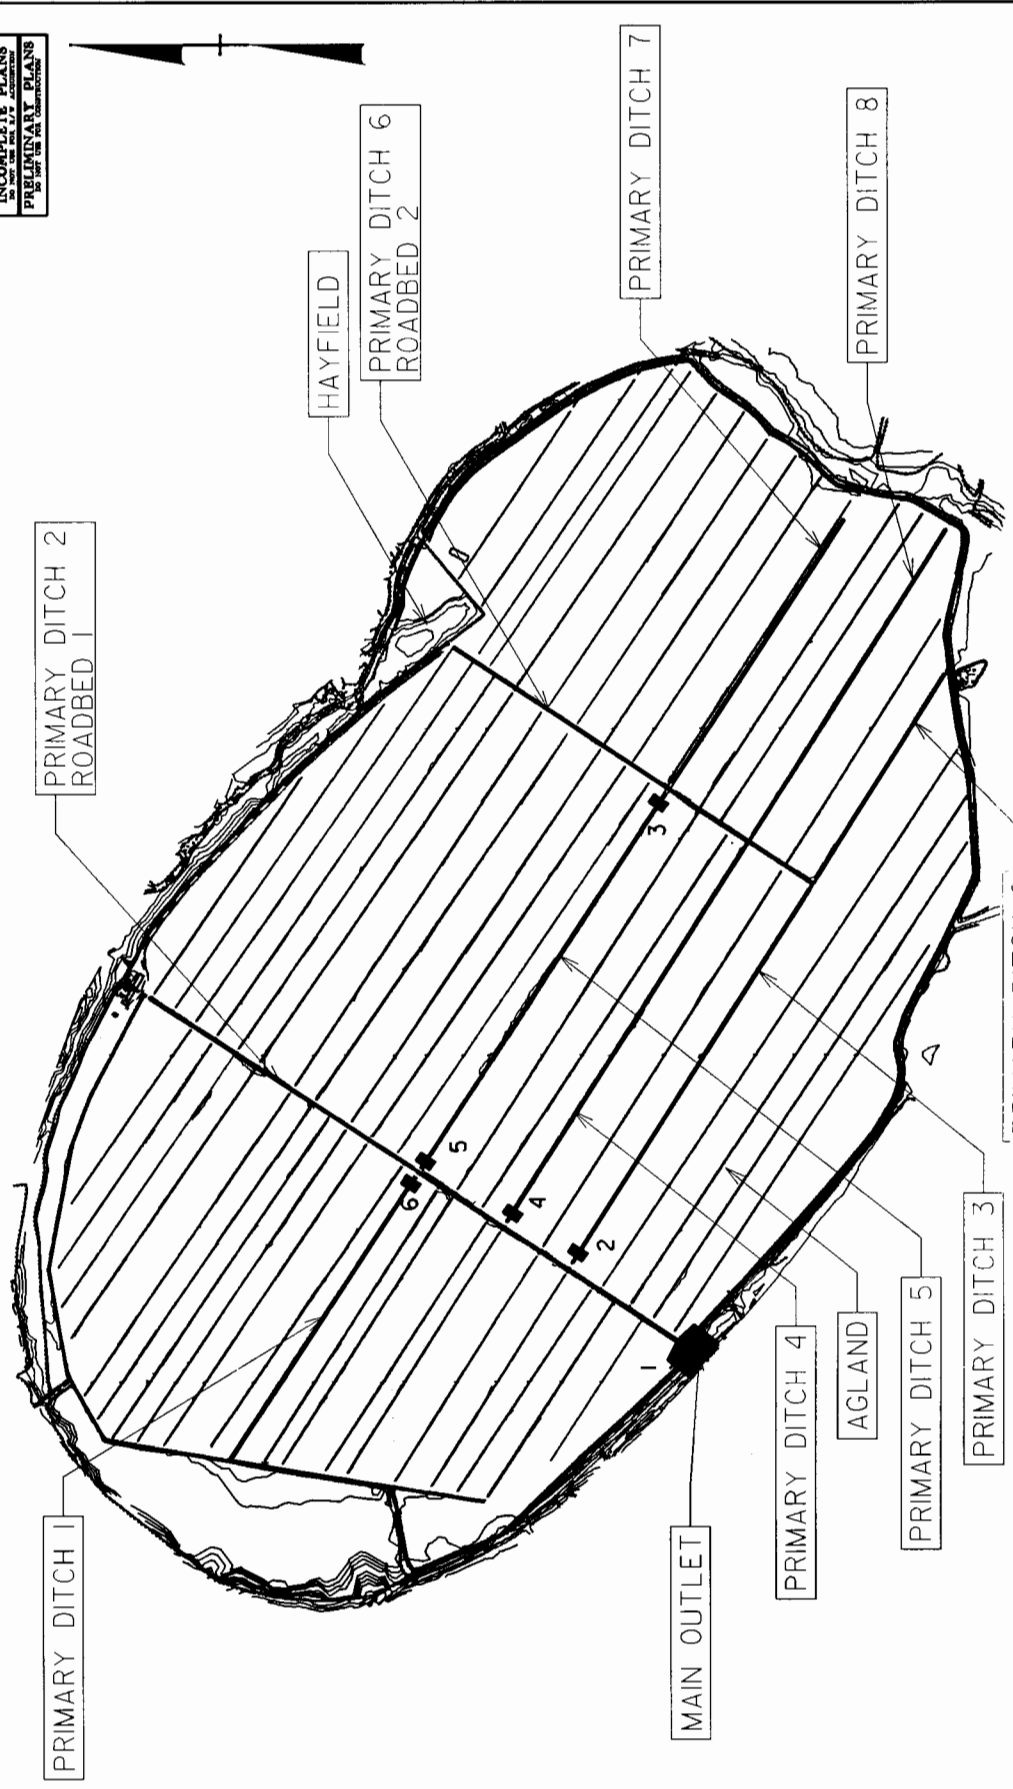

- DITCH PLUG
530 C.Y. CLAY SOIL
- DITCH PLUG
875 C.Y. CLAY SOIL

WETLAND MITIGATION DESIGN SCHEMATICS
JUNIPER BAY
WETLAND MITIGATION
 ROBESON COUNTY, NORTH CAROLINA

DATE: 11-20-2011
 DRAWN BY: J. Blumenthal
 CHECKED BY: J. Blumenthal

A C.I. of North Carolina, Inc.
 90 Corporate Center Dr., Suite 300
 Raleigh, NC 27607-5033
 Lic. 22127-0125 - Exp. 09/28/2014